

LEGEND:

 2025 REHABILITATION SEGMENT

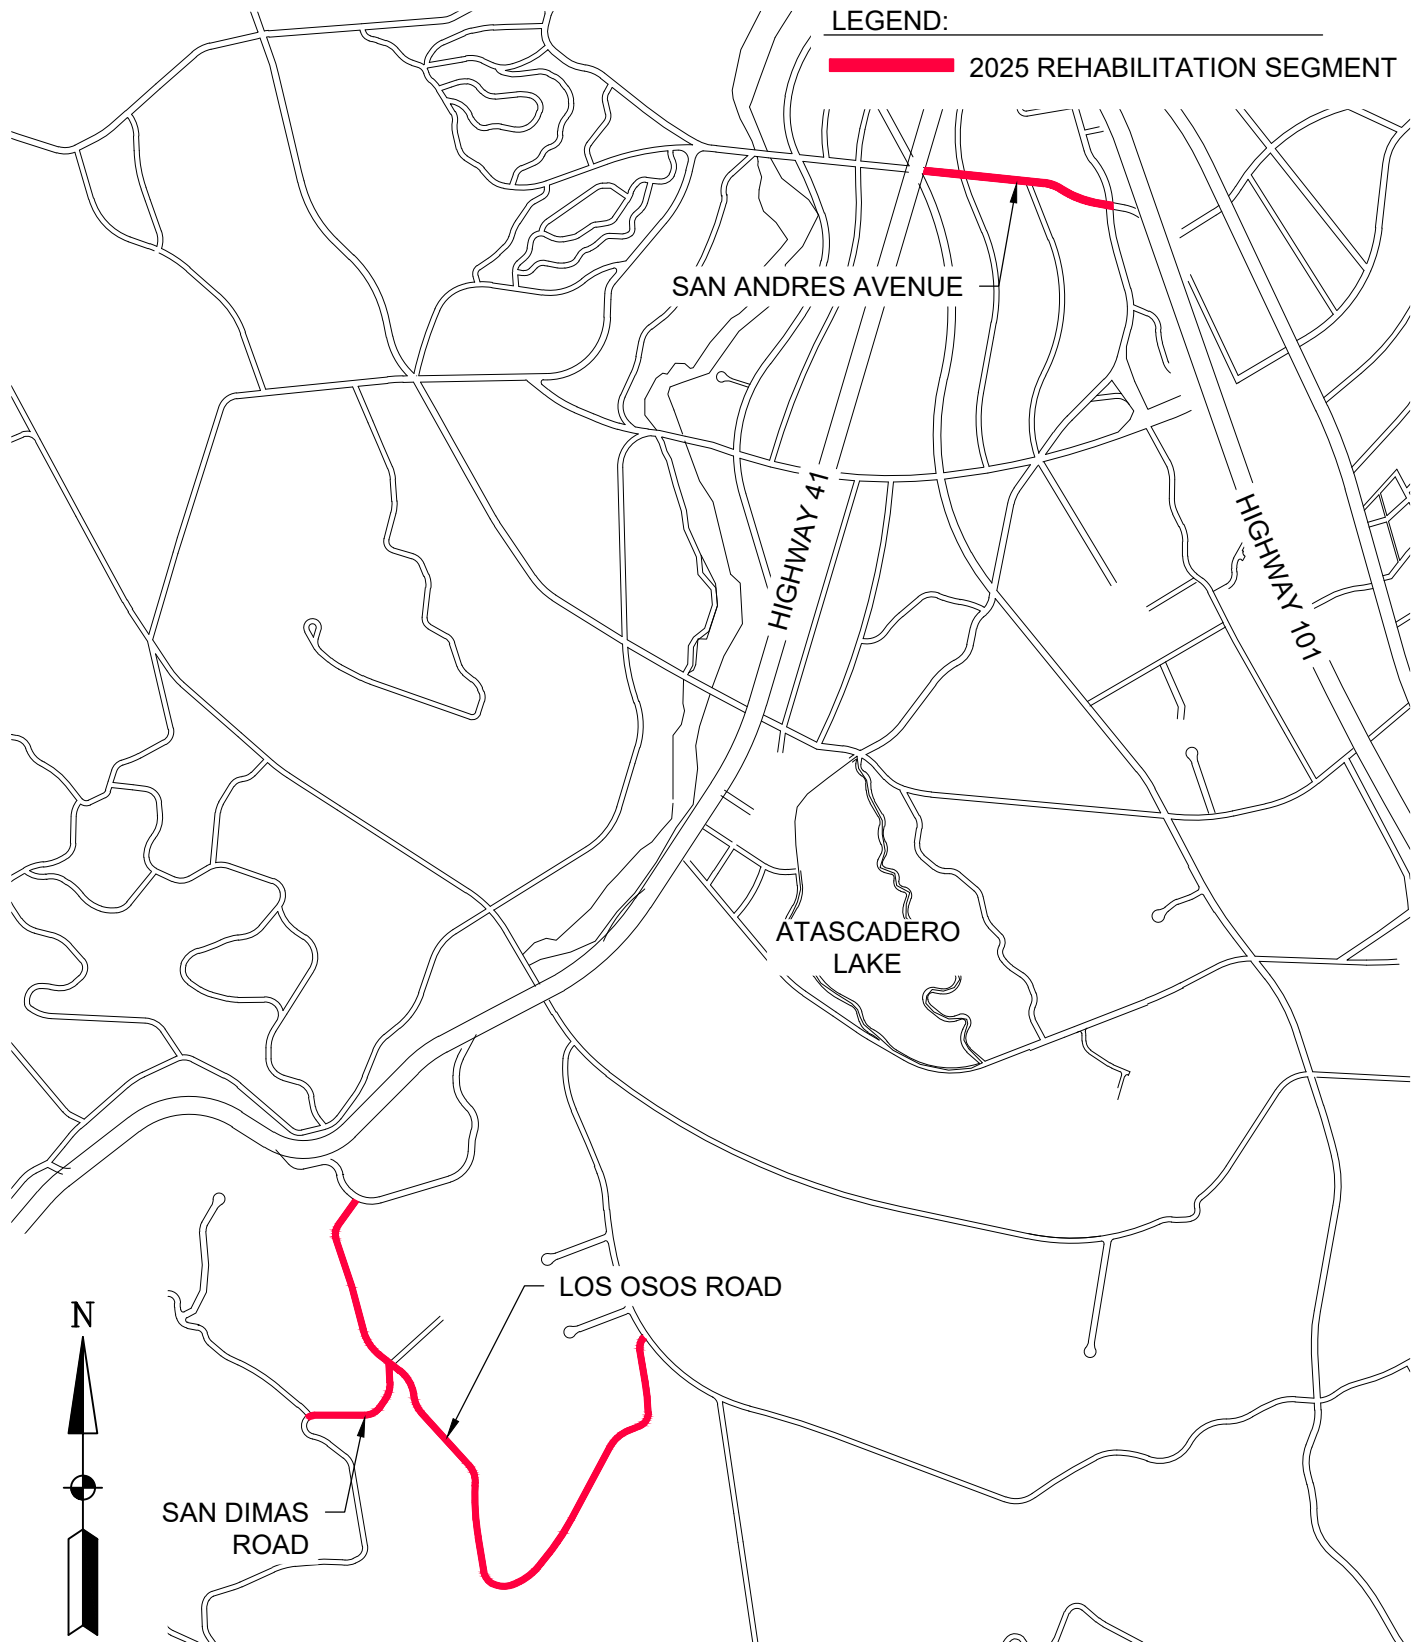


EXHIBIT
2025 F-14 PMP PROJECT
ROADWAY REPAIR LOCATIONS

DRAWN BY:	R. HAYES
DATE:	2/19/2023
SCALE:	1"=1500'
PAGE NO:	1 OF 1